


**STANLEY SERIES "Nashville"**  
SUNSHADE SECTION

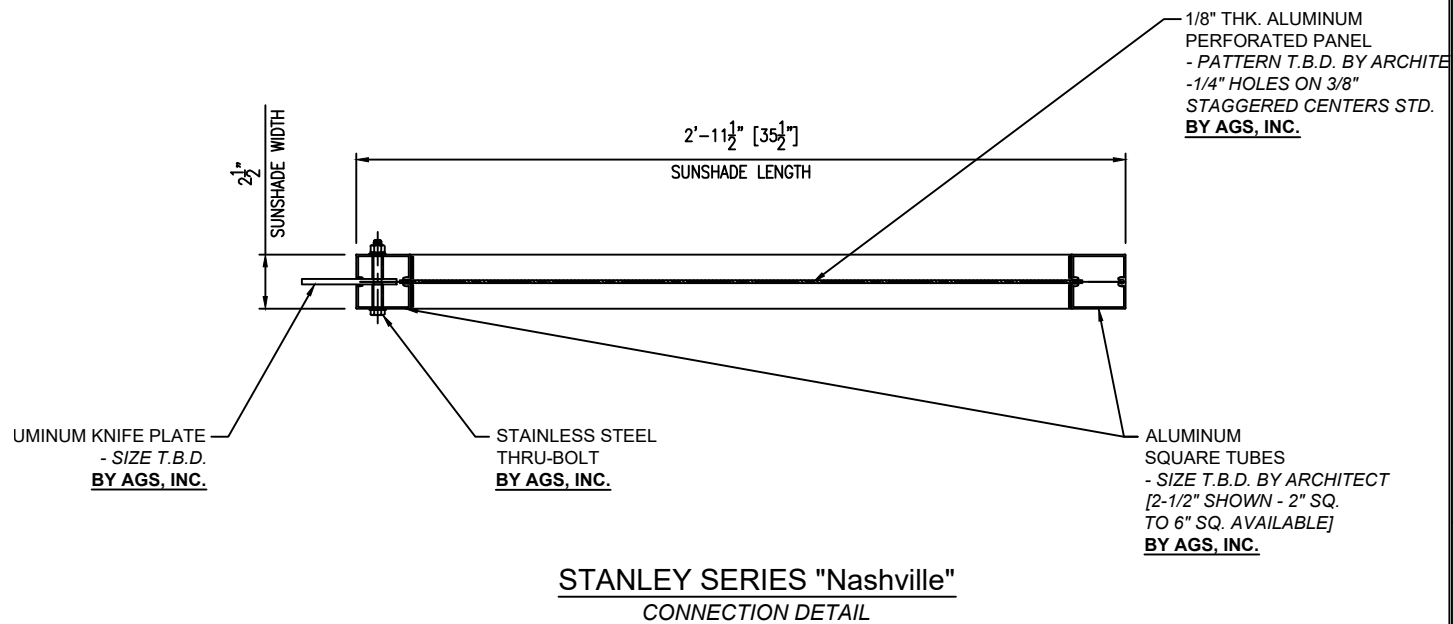

**STANLEY SERIES "Nashville"**  
CONNECTION DETAIL

**NOTE:**  
ATTACHMENT TO  
STRUCTURE TO BE  
DETERMINED BY  
AGS ENGINEER.

5	4	3	2	1	REV. NO.
					DATE
					BY
<b>AGS Inc.</b> 22442 Fey Drive Frankfort, IL 60423 Ph: (708) 479-9458 Fax: (708) 479-9478 www.agsshadec.com <b>Architectural Grilles &amp; Sunshades, Inc.</b>					
PROJECT NAME: _____					
ARCHITECT: _____					
CONTRACTOR: _____					
REPRESENTATIVE: _____					
AGS INC. PROJECT MANAGER: _____					
SHEET NAME: SUNSHADE SECTION AND DETAIL SHEET					
JOB NUMBER _____					
FINISH _____					
AS SHOWN SCALE: _____		DATE DRAWN BY: _____ SHEET NO. _____			
		01-01			