
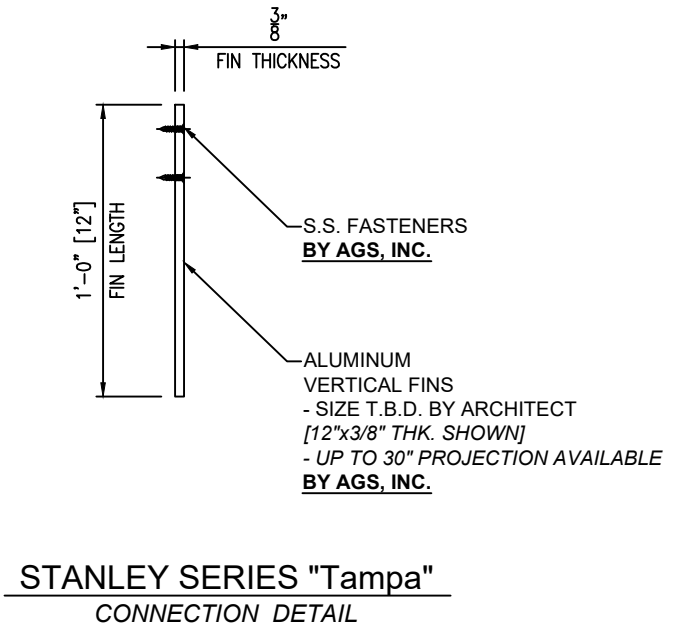


NOTE:
ATTACHMENT TO
STRUCTURE TO BE
DETERMINED BY
AGS ENGINEER.

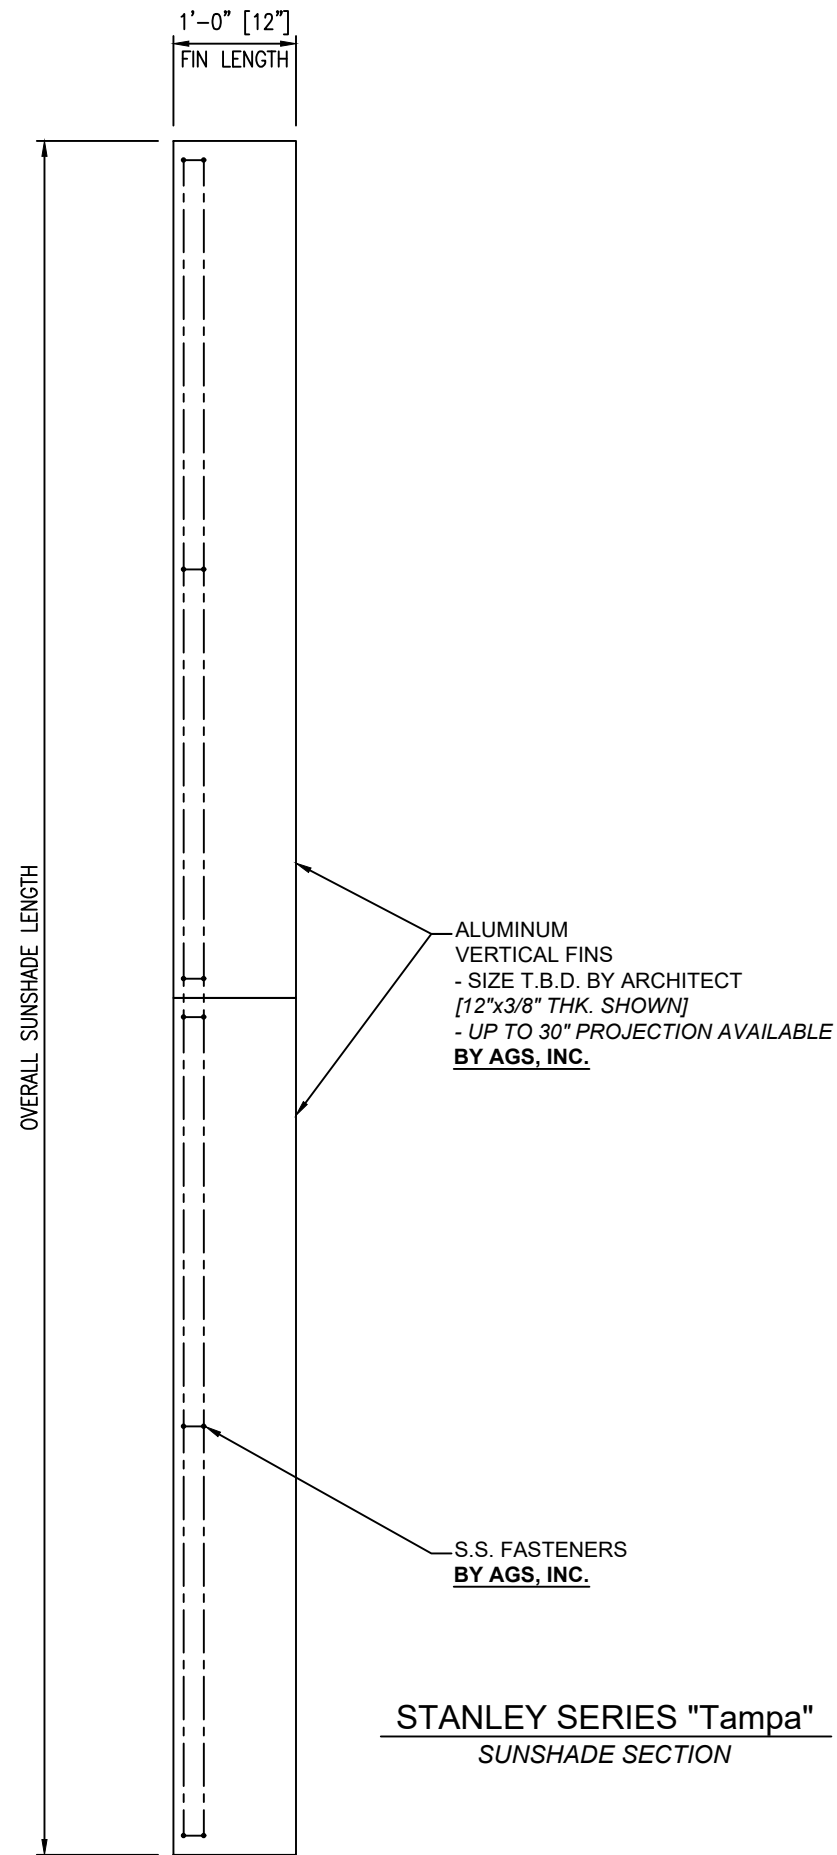

| | | | | | | |
|---|--|--|--|----------|------|----|
| 5 | | | | REV. NO. | DATE | BY |
| 4 | | | | | | |
| 3 | | | | | | |
| 2 | | | | | | |
| 1 | | | | | | |

| | |
|----------------------------|--|
| PROJECT NAME: | |
| LOCATION: | |
| ARCHITECT: | |
| LOCATION: | |
| CONTRACTOR: | |
| LOCATION: | |
| REPRESENTATIVE: | |
| LOCATION: | |
| AGS, INC. PROJECT MANAGER: | |

| | |
|--|-----------|
| SHEET NAME: SUNSHADE SECTION AND DETAIL SHEET | |
| JOB NUMBER | |
| FINISH | |
| AS SHOWN | DATE |
| SCALE: | |
| DRAWN BY | SHEET NO. |
| | 01-01 |

| | |
|--|---------------------|
| AGS Inc. | |
| 22442 Fey Drive | |
| Frankfort, IL 60423 | |
| Ph: (708) 479-9458 | Fax: (708) 479-9478 |
| www.agsshadec.com | |
| Architectural Grilles & Sunshades, Inc. | |