

ENGINEER OF RECORD VERIFY WALL CAN SUPPORT SUNSHADE LOADS:


DESIGN LOAD: 57 psf

GROUND SNOW LOAD: 50 psf
-See maps where these calculations do not apply.

WIND SPEED: 120 mph
-See maps where these calculations do not apply.


ANCHORAGE IS BASED ON 30" PROJECTION.

MAXIMUM LENGTH OF SUNSHADE: 60"

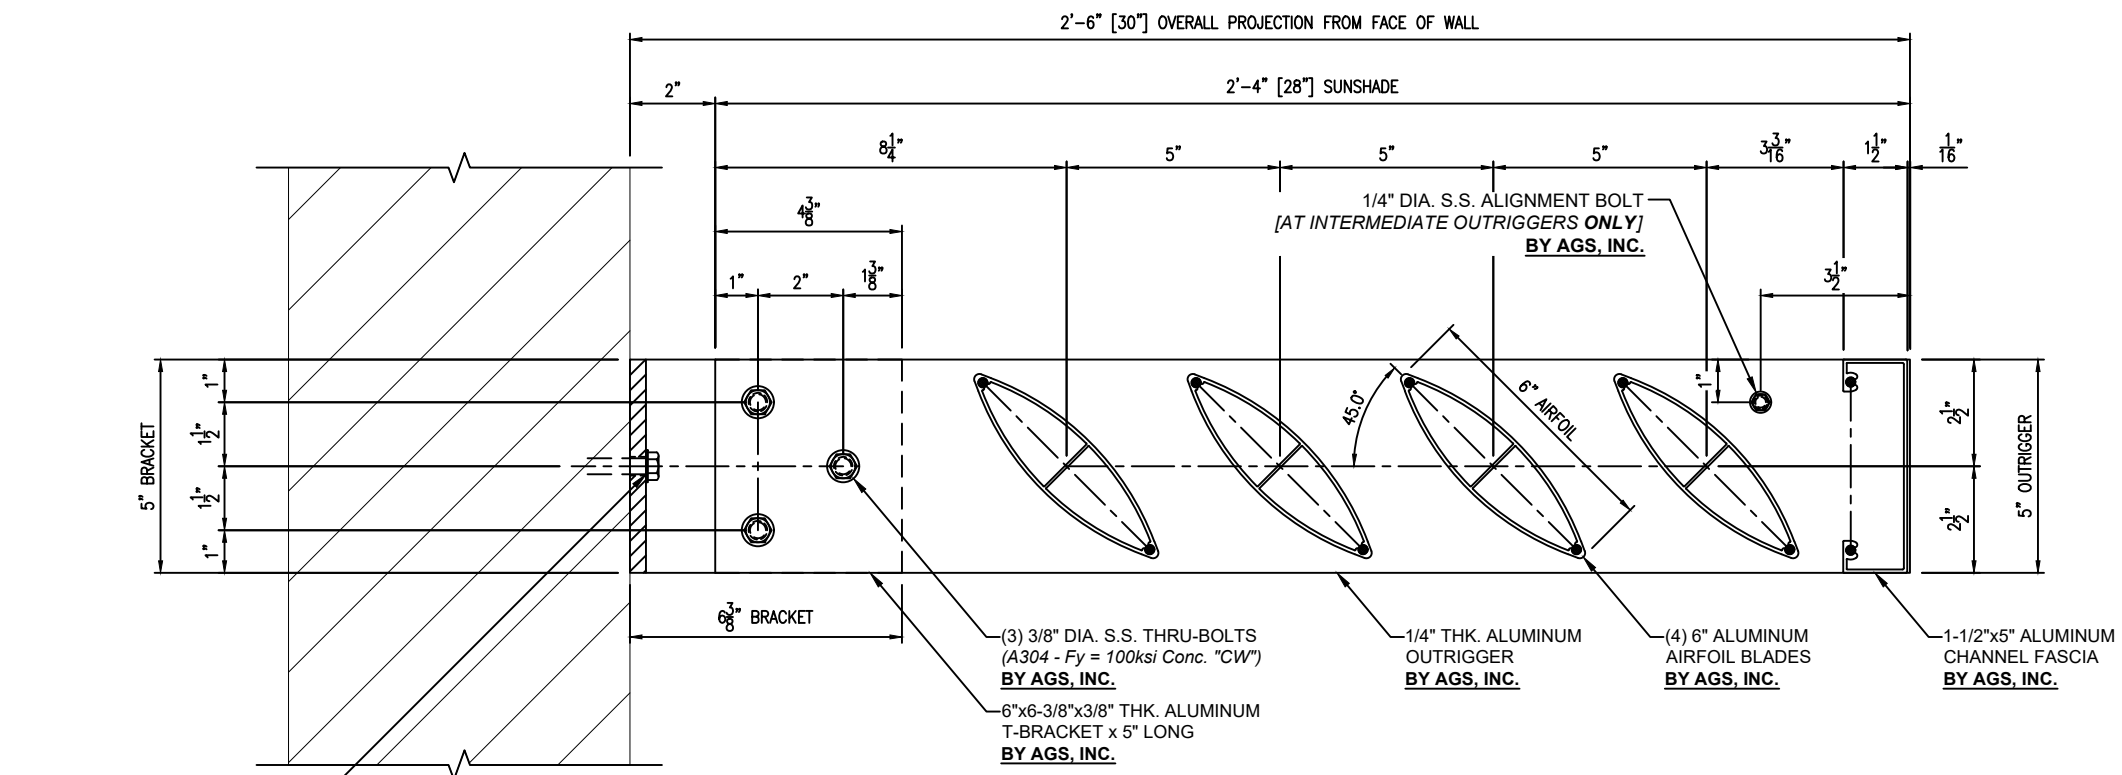


SURFACE MOUNTED SUNSHADE


S.S. BOLTS
*SEE ATTACHMENT HARDWARE
OPTIONS PER ENGINEERING
CALCULATIONS BELOW*
BY OTHERS

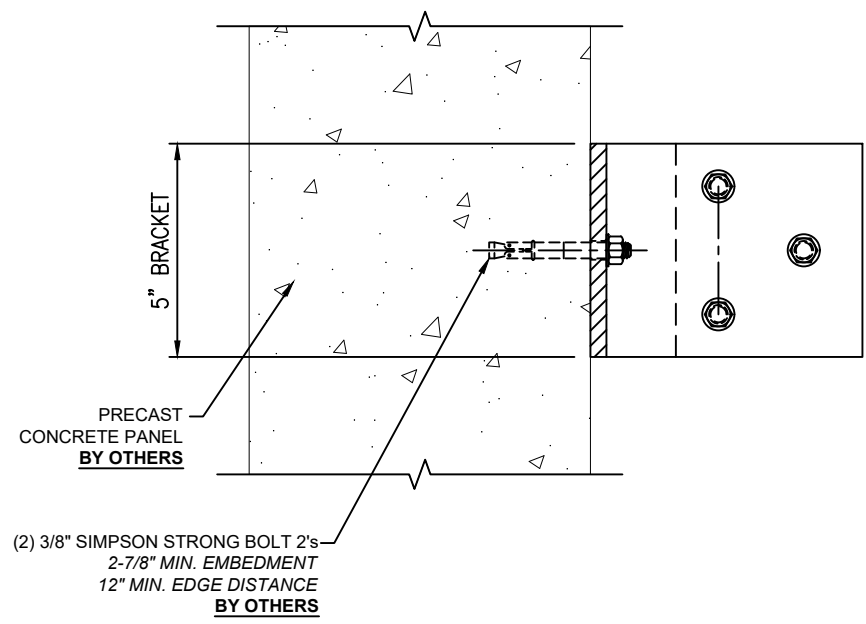


PRECAST ATTACHMENT

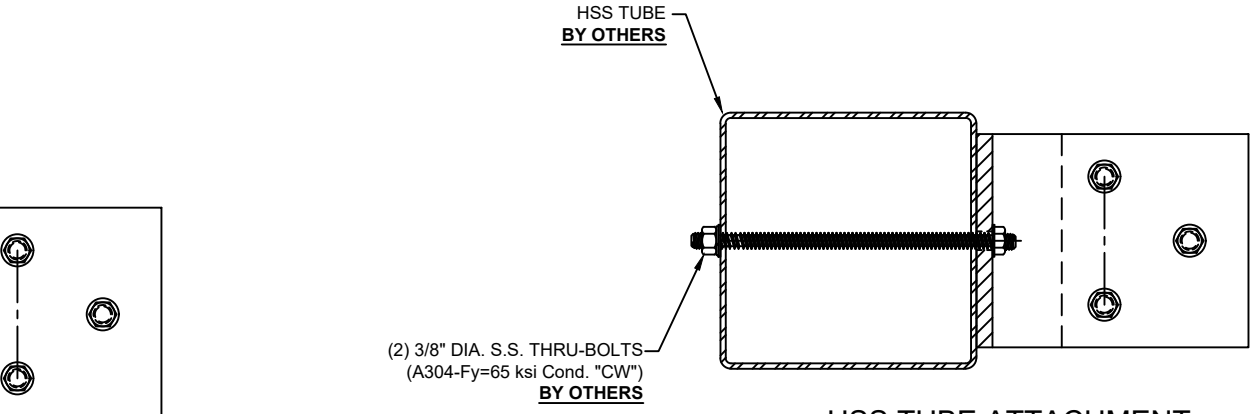

HSS TUBE ATTACHMENT

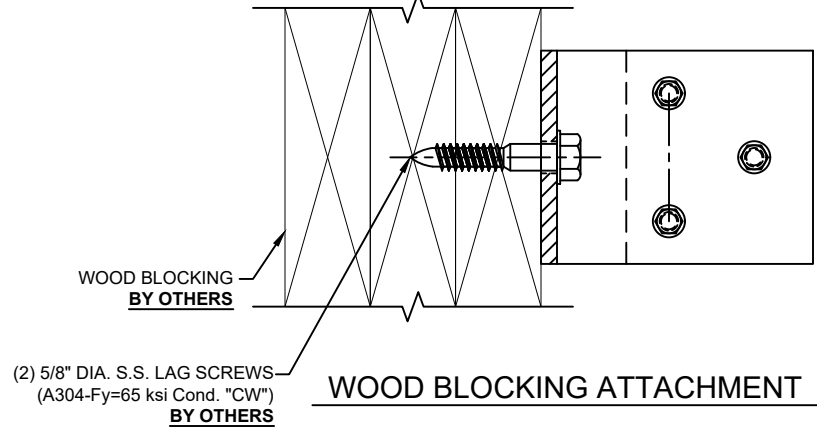

WOOD BLOCKING ATTACHMENT

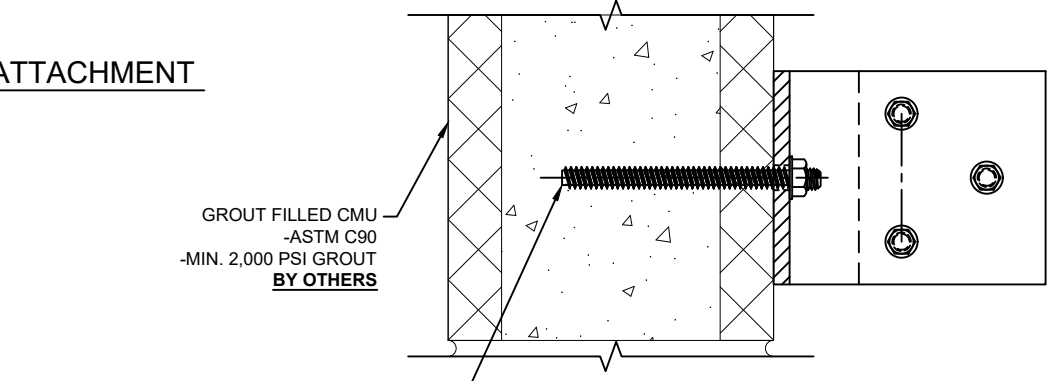

GROUT FILLED CMU ATTACHMENT

WEXFORD QUICK SHIP

5	BY	DATE
4		
3		
2		
1		
REV. NO.		
<p>AGS Inc. 22442 S. Fey Drive Frankfort, IL 60423 Ph: (708) 479-9458 Fax: (708) 479-9478 www.agsshade.com</p> <p>Architectural Grilles & Sunshades, Inc.</p>		
PROJECT NAME:	SUNSHADE SECTION SHEET	
LOCATION:	JOB NUMBER	
ARCHITECT:	FINISH	
CONTRACTOR:	SCALE 6" = 1'-0"	
LOCATION:	DRAWN BY JRW	
REPRESENTATIVE:	DATE	
LOCATION:	SHEET NO. 01-02	
AGS INC. PROJECT MANAGER:		

ENGINEER OF RECORD VERIFY WALL CAN SUPPORT SUNSHADE LOADS:



DESIGN LOAD: 57 psf

GROUND SNOW LOAD: 50 psf
-See maps where these calculations do not apply.

WIND SPEED: 120 mph
-See maps where these calculations do not apply.

ANCHORAGE IS BASED ON 30" PROJECTION.

MAXIMUM LENGTH OF SUNSHADE: 60"

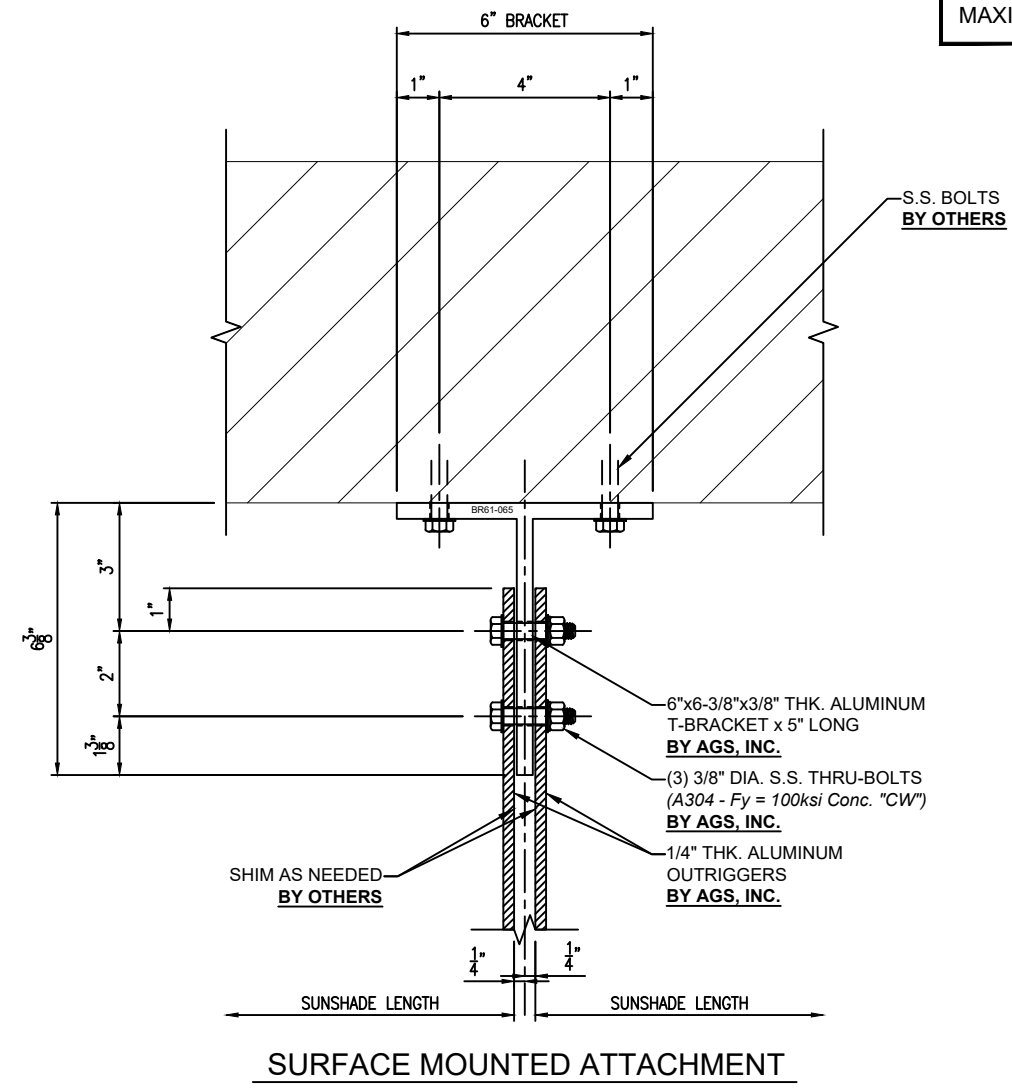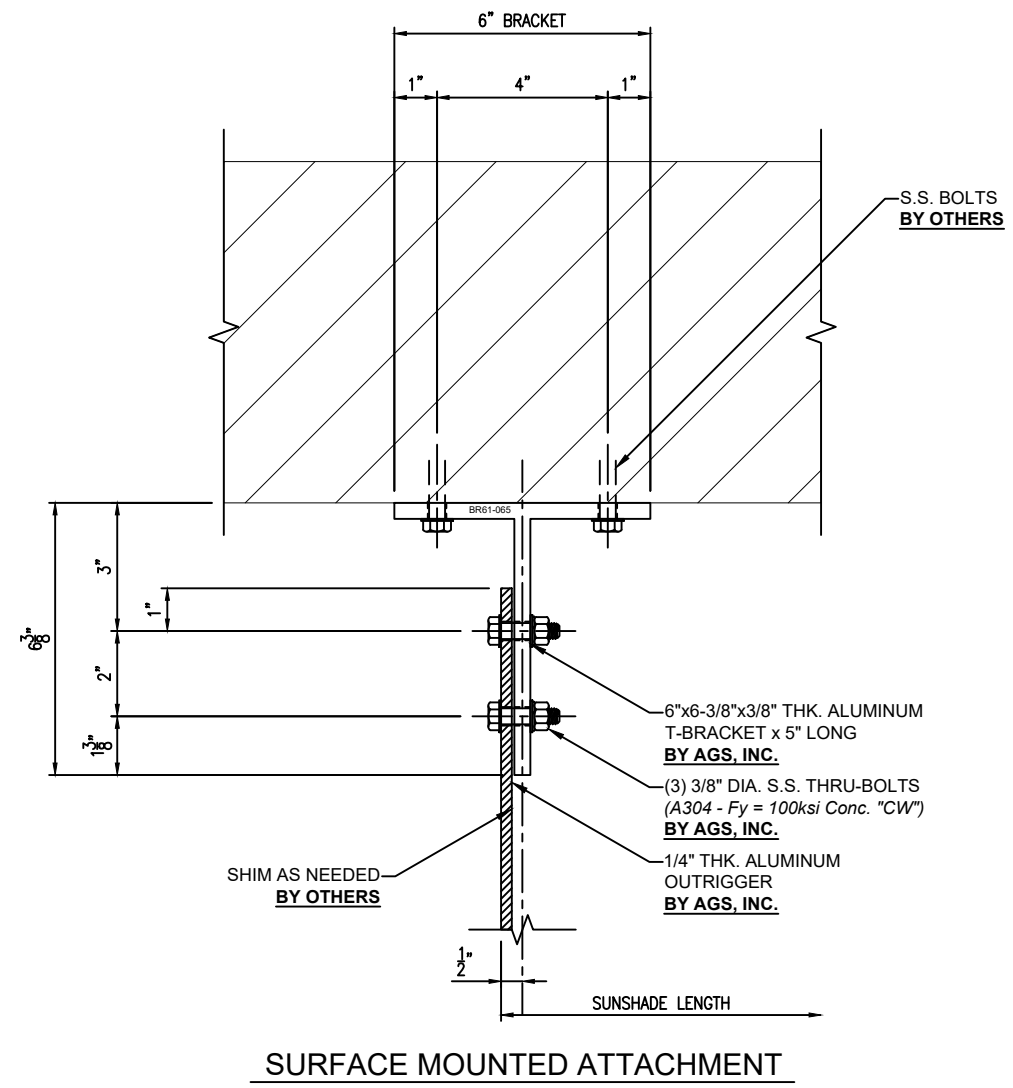

5	REV. NO.	BY
4		
3		
2		
1		
<p>PROJECT NAME: AGS Inc.</p> <p>LOCATION: 22442 S. Fey Drive</p> <p>ARCHITECT: Frankfort, IL 60423</p> <p>CONTRACTOR: Ph: (708) 479-9458 Fax: (708) 479-9478</p> <p>LOCATION: www.agsshadec.com</p> <p>REPRESENTATIVE: Architectural Grilles & Sunshades, Inc.</p> <p>AGS INC. PROJECT MANAGER:</p>		
SHEET NAME		
ATTACHMENT		
DETAIL		
SHEET		
JOB NUMBER		
FINISH		
6" = 1'-0"	DATE	
DRAWN BY	SHEET NO.	
JRW	02-02	