



NOTE:
ATTACHMENT TO
STRUCTURE TO BE
DETERMINED BY
AGS ENGINEER.

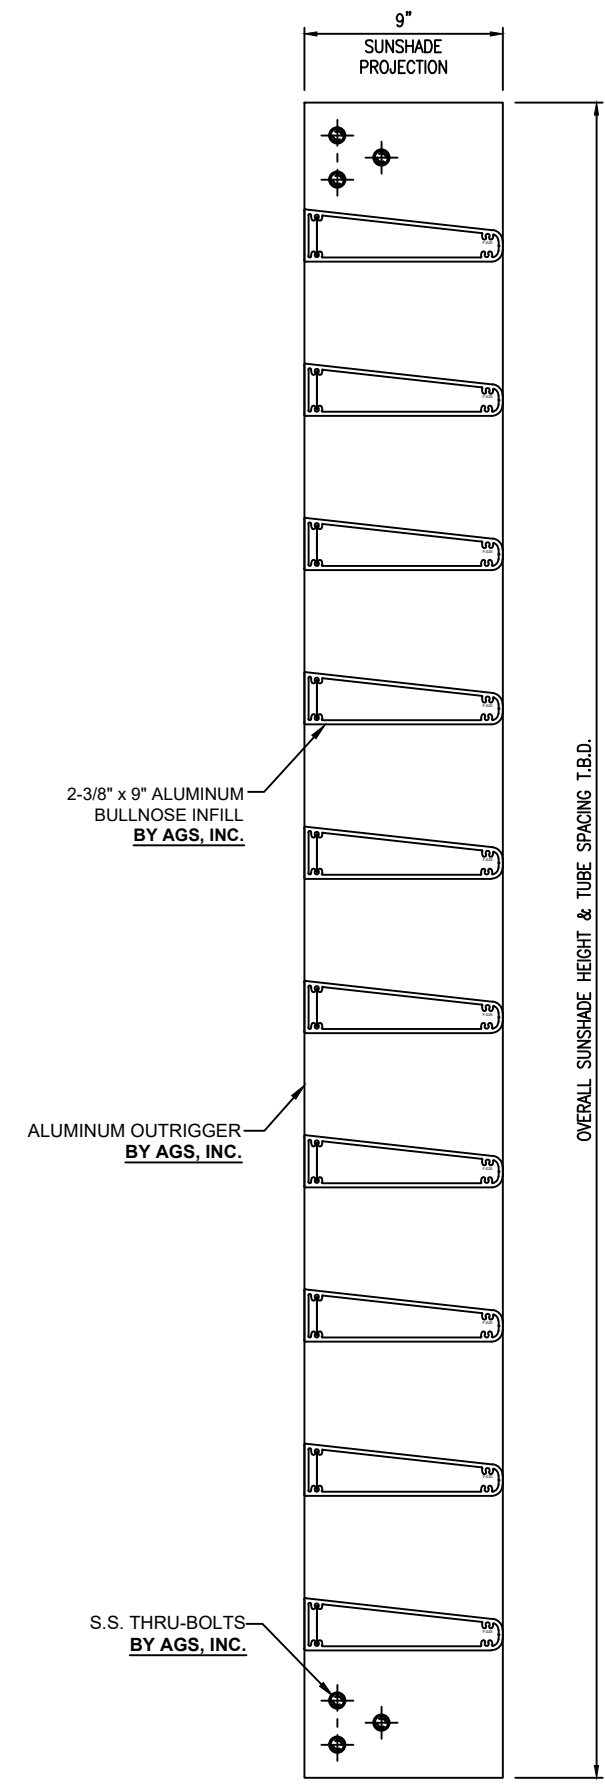

STANLEY SERIES "St. Louis"
SUNSHADE SECTION

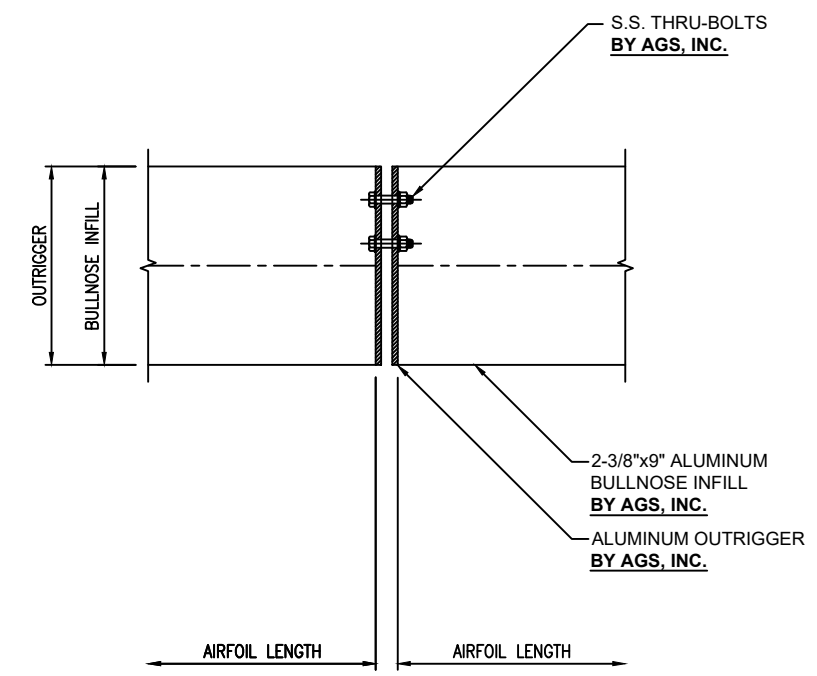

STANLEY SERIES "St. Louis"
INTERMEDIATE CONNECTION DETAIL

PROJECT NAME:	---
ARCHITECT:	---
CONTRACTOR:	---
REPRESENTATIVE:	---
AGS INC. PROJECT MANAGER:	---
SHEET NAME: SUNSHADE SECTION AND DETAIL SHEET	
JOB NUMBER ---	
FINISH ---	
AS SHOWN SCALE:	DATE
DRAWN BY	SHEET NO.
---	01-01

AGS Inc. 22442 Fey Drive Frankfort, IL 60423 Ph: (708) 479-9458 www.agsshadec.com	Architectural Grilles & Sunshades, Inc.
---	---

5									
4									
3									
2									
1									
REV. NO.	DATE	BY							