



**WINDY CITY SERIES "Hancock"**  
TRELLIS PLAN VIEW

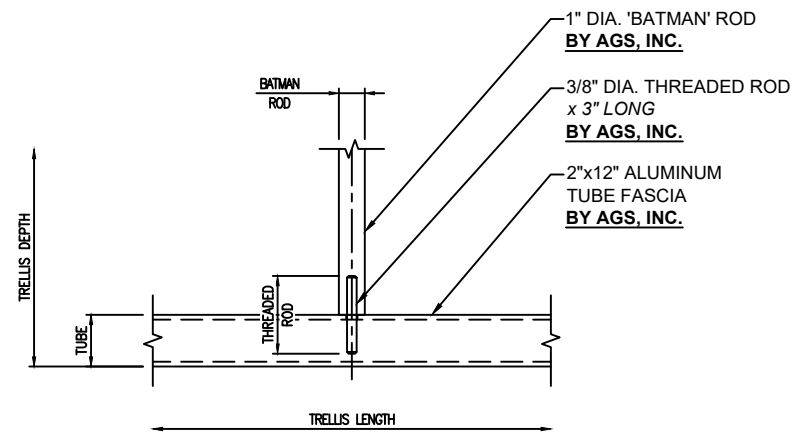

**WINDY CITY SERIES "Hancock"**  
TRELLIS CONNECTION DETAIL - PLAN VIEW

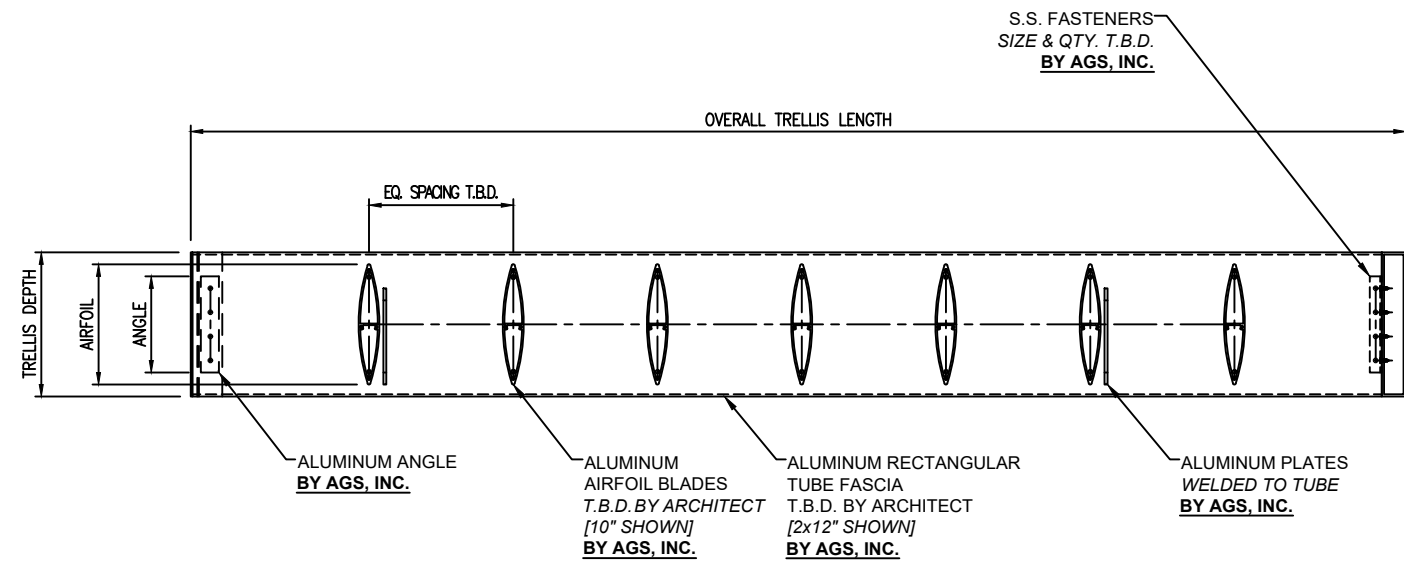

**WINDY CITY SERIES "Hancock"**  
TRELLIS CONNECTION DETAIL - SECTION

5	REV. NO.	BY
4		
3		
2		
1		

**AGS Inc.**  
22442 Fey Drive  
Frankfort, IL 60423  
Ph: (708) 479-9458  
Fax: (708) 479-9478  
www.agsshadco.com

**Architectural Grilles & Sunshades, Inc.**

PROJECT NAME: \_\_\_\_\_  
 ARCHITECT: \_\_\_\_\_  
 LOCATION: \_\_\_\_\_  
 CONTRACTOR: \_\_\_\_\_  
 LOCATION: \_\_\_\_\_  
 REPRESENTATIVE: \_\_\_\_\_  
 LOCATION: \_\_\_\_\_  
 AGS, INC. PROJECT MANAGER: \_\_\_\_\_

SHEET NAME:  
**TRELLIS  
DETAIL  
SHEET**

JOB NUMBER:  
\_\_\_\_\_

FINISH:  
\_\_\_\_\_

SCALE: 1'-0" = 1'-0" DATE: 8-05-23

DRAWN BY: **ALG** SHEET NO.: **01-01**