



WINDY CITY SERIES "Regis"
TRELLIS PLAN VIEW

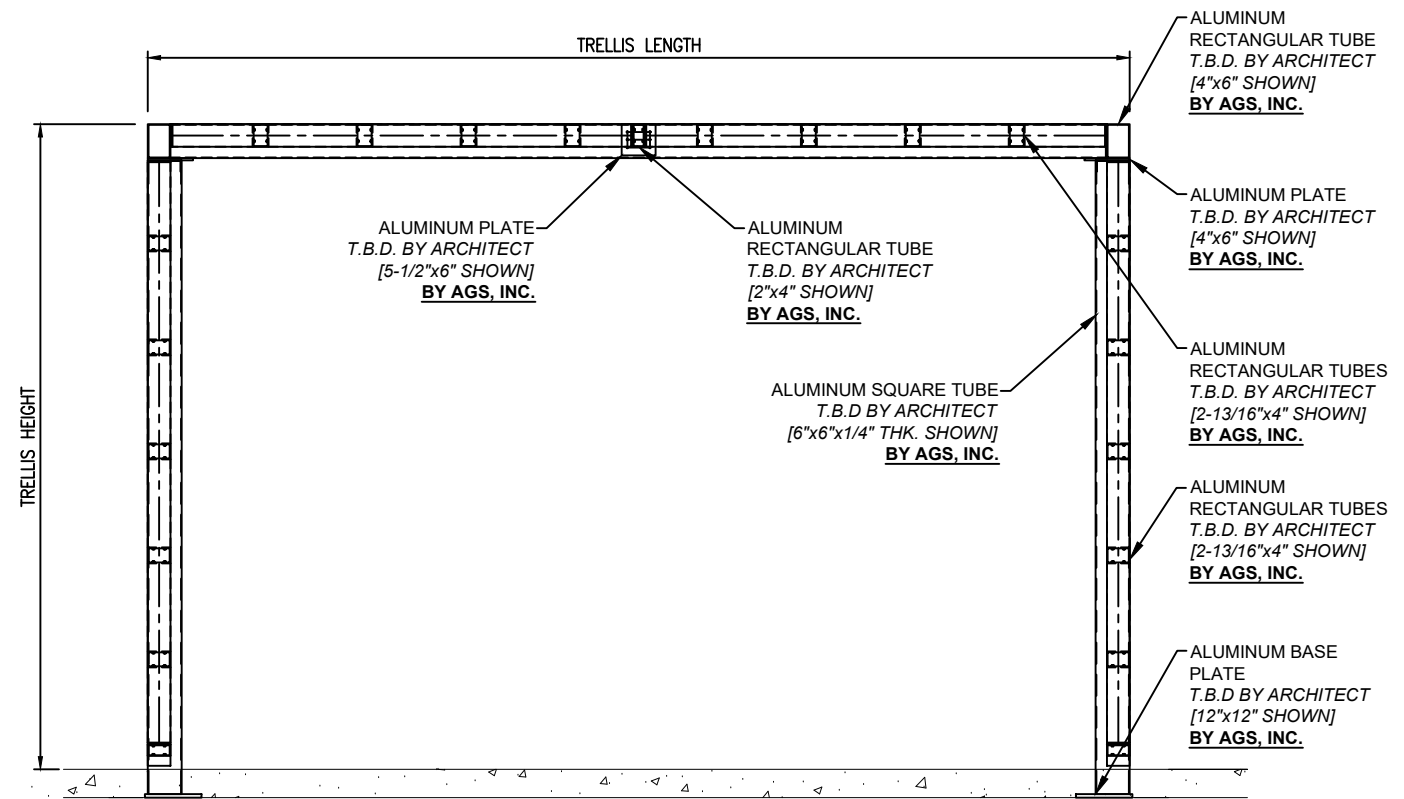

WINDY CITY SERIES "Regis"
TRELLIS ELEVATION

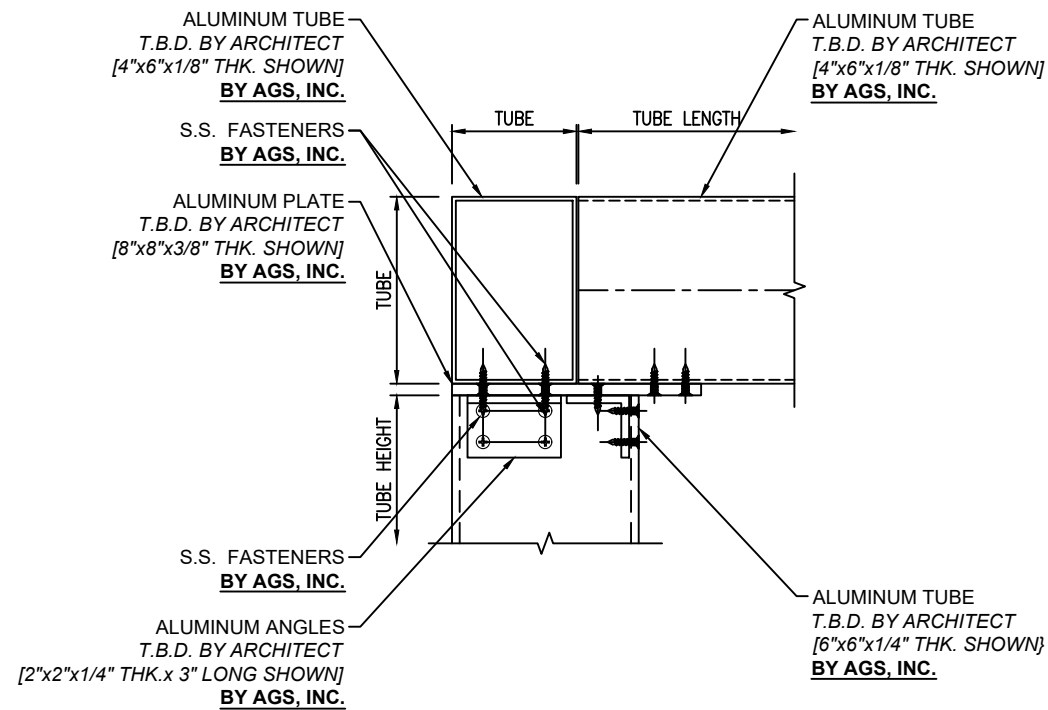

WINDY CITY SERIES "Regis"
CONNECTION DETAIL - SECTION VIEW

PROJECT NAME:	ARCHITECT:	LOCATION:	CONTRACTOR:	LOCATION:	REPRESENTATIVE:	LOCATION:	AGS, INC. PROJECT MANAGER:
<p>AGS, Inc. 22442 Fey Drive Frankfort, IL 60423 Ph: (708) 479-9458 Fax: (708) 479-9478 www.agsshadco.com</p> <p>Architectural Grilles & Sunshades, Inc.</p>							
<p>SHEET NAME: TRELLIS DETAIL SHEET</p> <p>JOB NUMBER: _____</p> <p>FINISH: _____</p> <p>SCALE: 1'-0" = 1'-0" DATE: 8-05-23</p> <p>DRAWN BY: ALG SHEET NO.: 01-01</p>							
5	4	3	2	1	REV. NO.	DATE	BY