



WINDY CITY SERIES "Willis"
TRELLIS PLAN VIEW

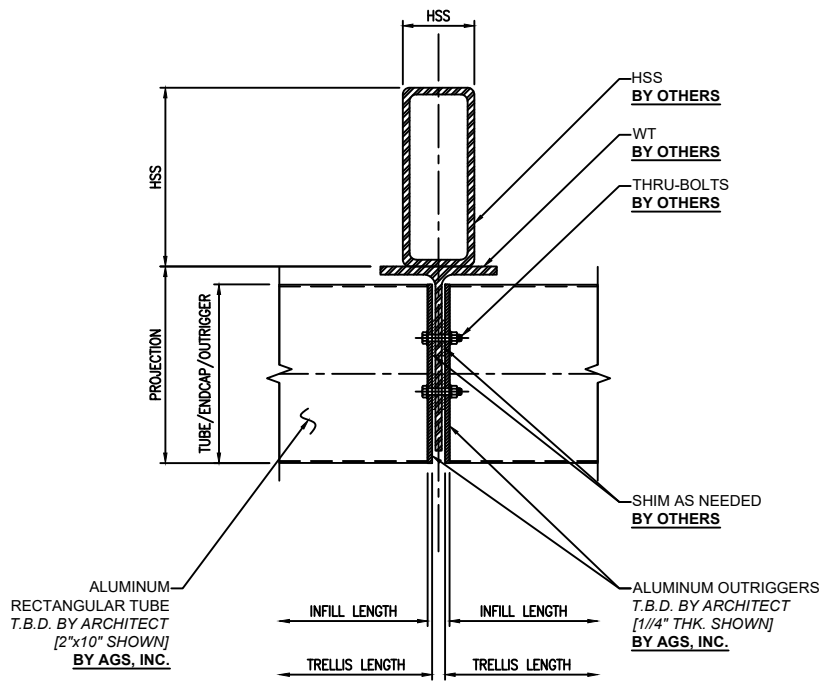

WINDY CITY SERIES "Willis"
CONNECTION DETAIL - SECTION VIEW

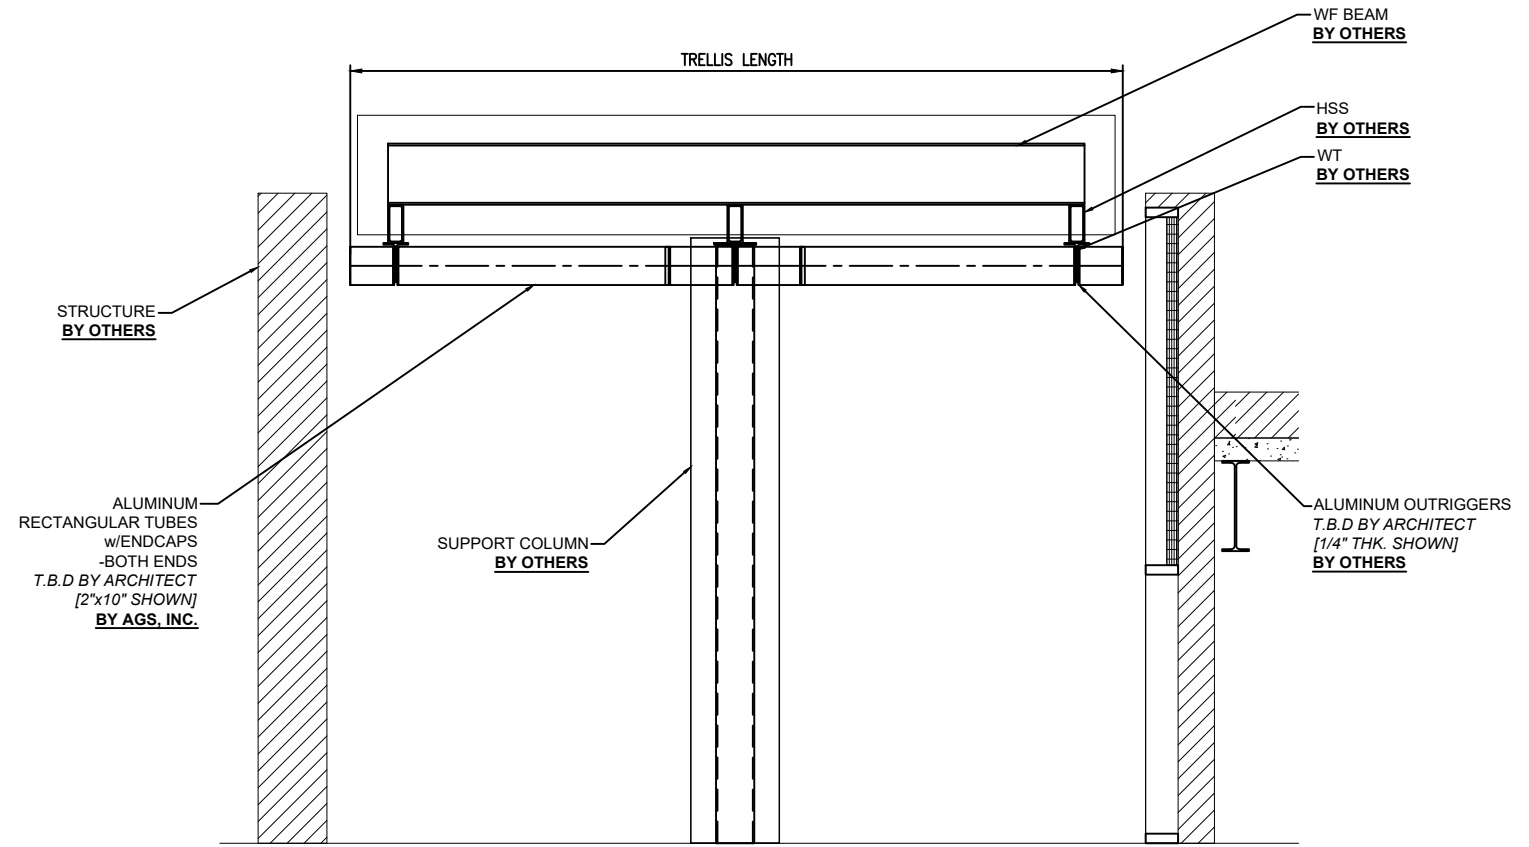

WINDY CITY SERIES "Willis"
TRELLIS ELEVATION

5	4	3	2	1	REV. NO.	DATE	BY
<p>AGS Inc. 22442 Fey Drive Frankfort, IL 60423 Ph: (708) 479-9458 Fax: (708) 479-9478 www.agsshadec.com</p> <p>Architectural Grilles & Sunshades, Inc.</p>							
<p>PROJECT NAME: _____ ARCHITECT: _____ LOCATION: _____ CONTRACTOR: _____ LOCATION: _____ REPRESENTATIVE: _____ LOCATION: _____ AGS INC. PROJECT MANAGER: _____</p>							
<p>SHEET NAME: TRELLIS DETAIL SHEET</p>							
<p>JOB NUMBER: _____</p>							
<p>FINISH: _____</p>							
<p>SCALE: 1'-0" = 1'-0" DATE: 8-05-23</p>							
<p>DRAWN BY: ALG SHEET NO.: 01-01</p>							