


Ireland Series "KILKENNY - 30"



Ireland Series "KILKENNY - 42"

STANDARD SIZES/DIMENSIONS SHOWN FOR DESIGN PURPOSES. ADDITIONAL CHANGES TO SIZE CAN BE MADE AS NEEDED.

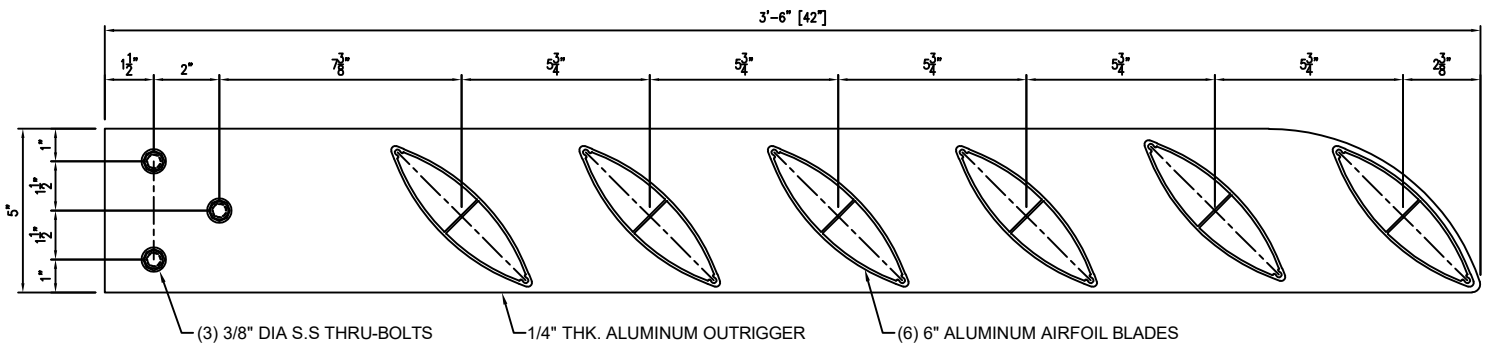

AGS INC
Architectural Grilles & Sunshades

info@agsshade.com
www.agsshade.com
708.479.9458